

PLAN PARCELAR

Scara 1:2000


Valabil doar insotit de Tabelul parcelar receptionat

Comuna: ZETEA, Judetul HARGHITA
Taria nr. 48 - partial
Zona: "Egettvesz" din Desag

Nr. crt.	Nr. cadastral atribuit
1	55275
2	55276
3	55277
4	55278
5	55279
6	55280
7	55281
8	55282
9	55283
10	55284
11	55285
12	55286
13	55287
14	55288
15	55289
16	55290
17	55291
18	55292
19	55293
20	55294
21	55295
22	
23	
24	
25	
26	55296
27	55297
28	
29	

Se confirma suprafata din masuratori si introducerea imobilelor in baza de date.


Parafa
Semnatura si data
Stampila OCPI

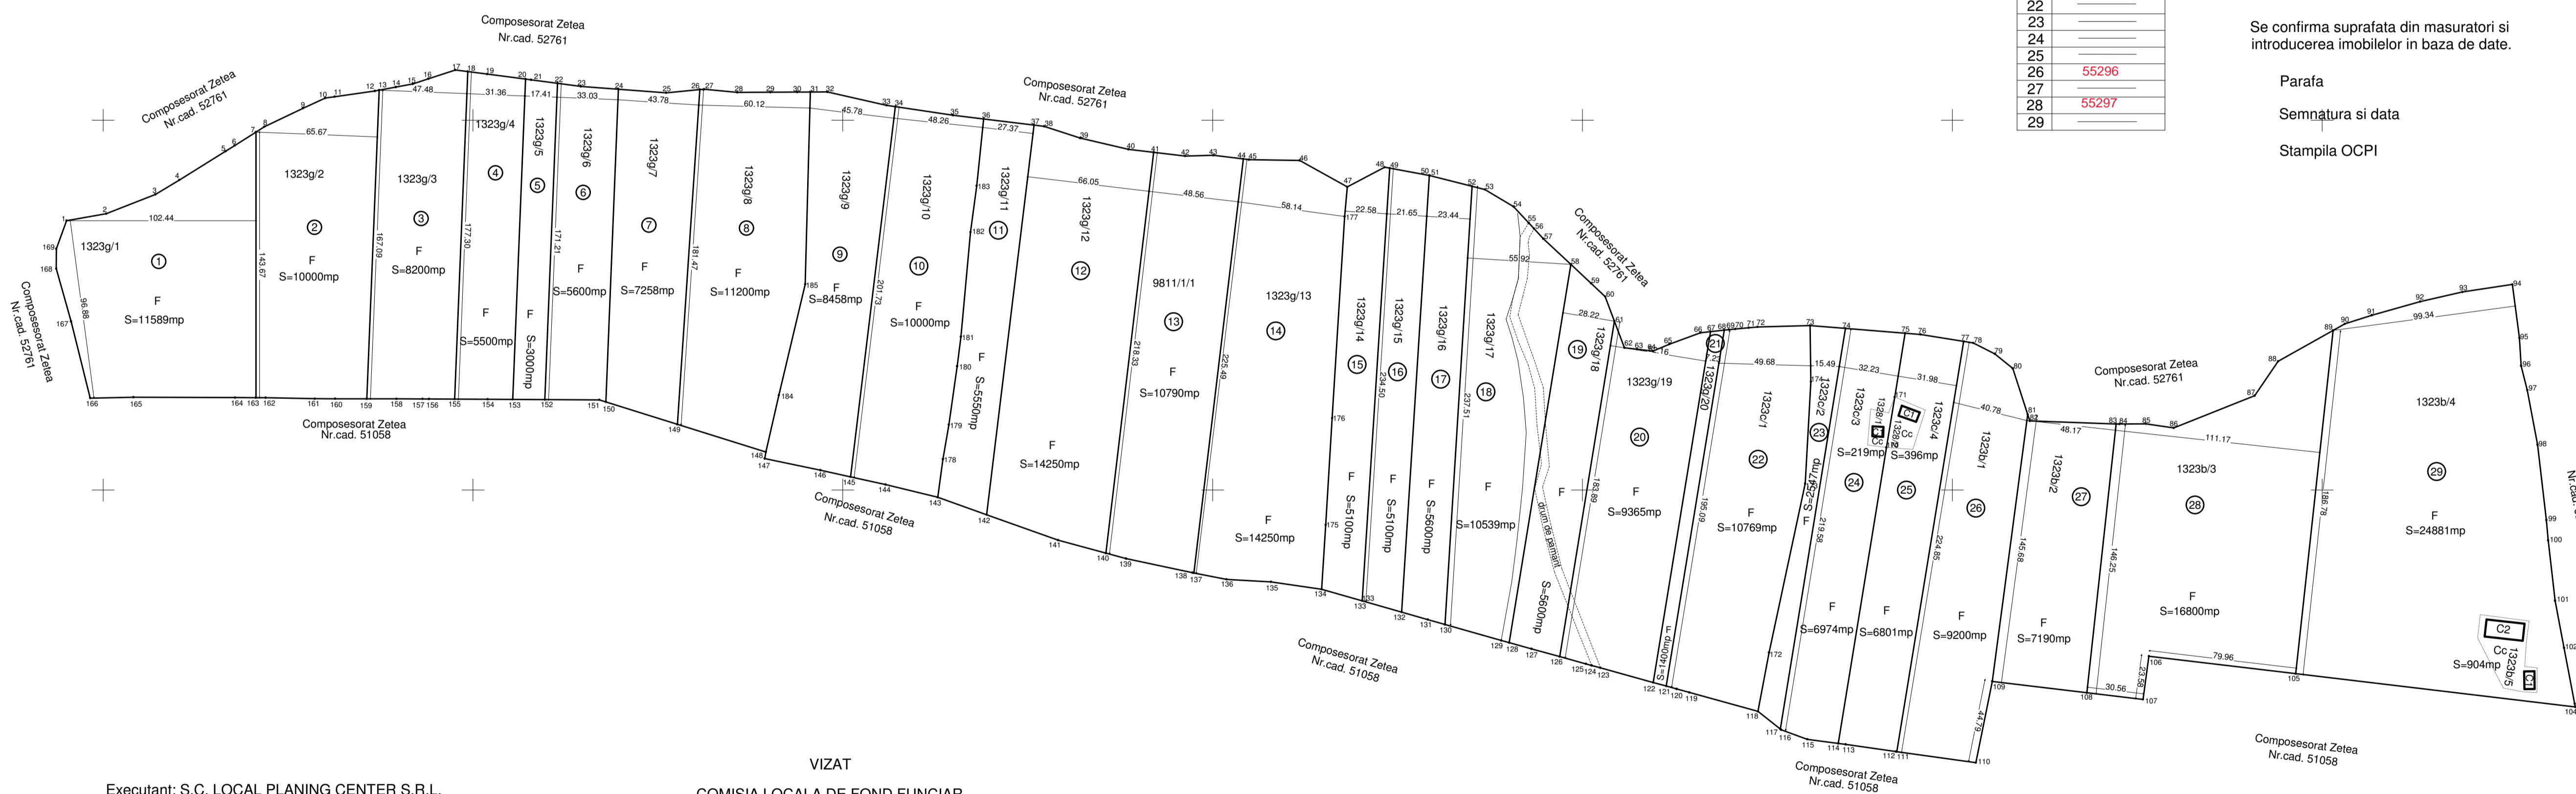

VIZAT

Executant: S.C. LOCAL PLANING CENTER S.R.L.

Data: 02.12.2024 Semnatura:

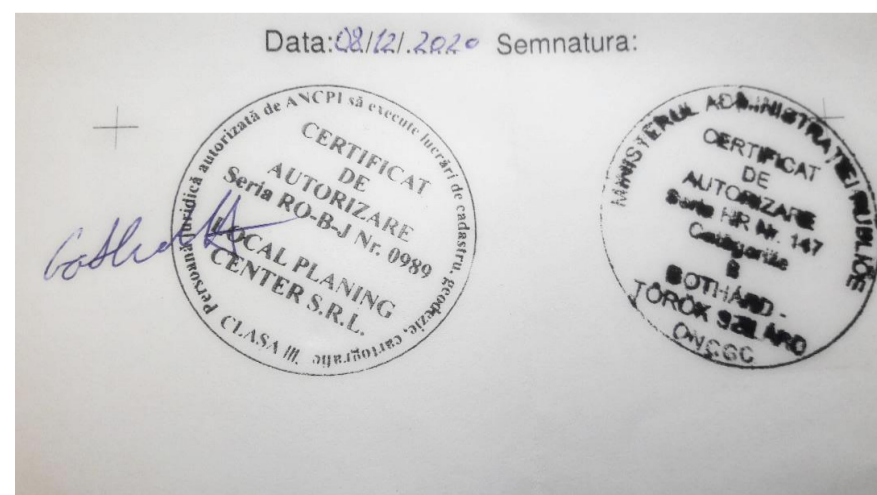

COMISIA LOCALA DE FOND FUNCJAR
PRESEDINTE COMISIE: Primar Nagy Attila

Data: 02.12.2024 Semnatura:

